



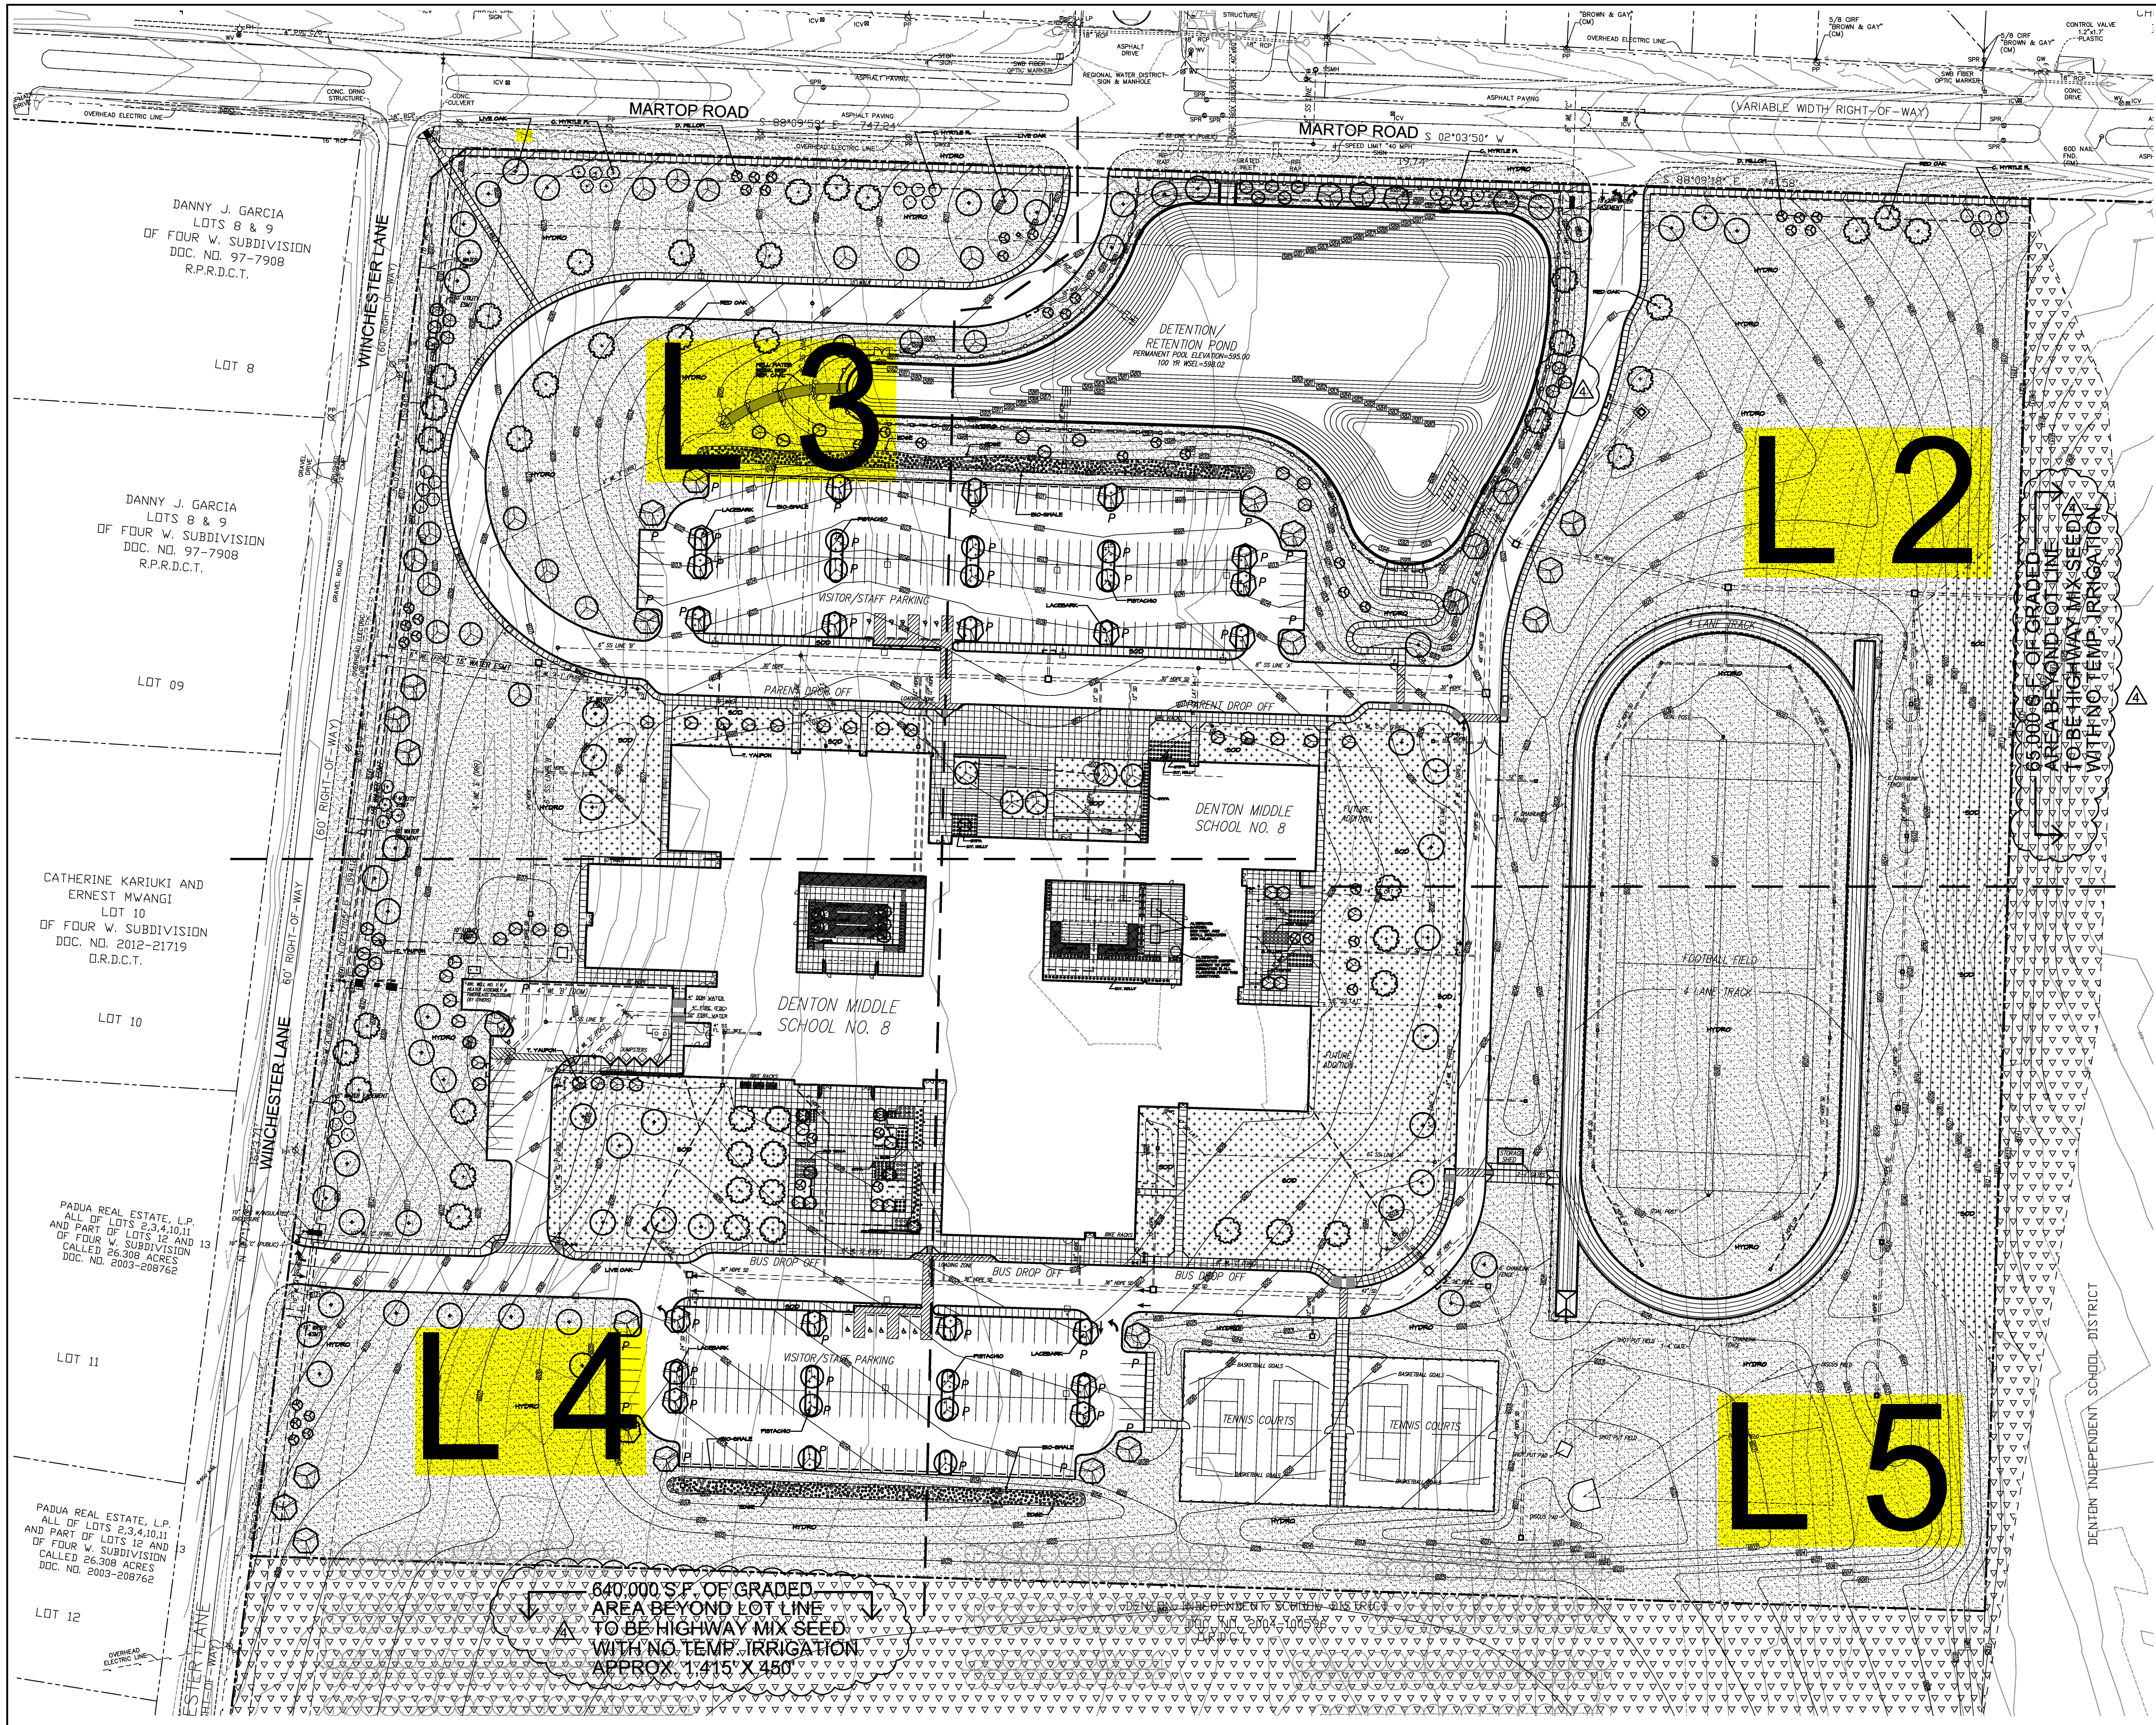

PARKING:
SEE PAGE L8 FOR
MAINTENANCE
PROVISIONS AND
PARKING
COMPUTATIONS

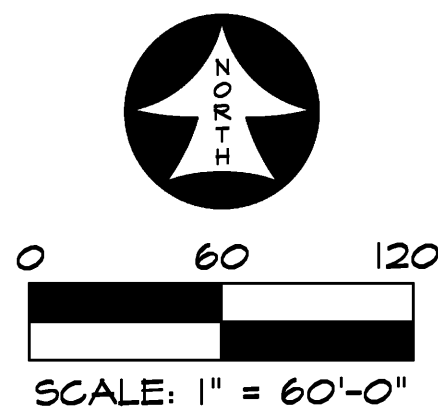

OVERALL
LANDSCAPE PLAN
LOT 1, BLOCK 1
DENTON MIDDLE SCHOOL
NO. 8 ADDITION
A 49.62 ACRE TRACT
SITUATED IN THE
G. DANIEL SURVEY ABSTRACT NUMBER 331
OAK POINT, DENTON COUNTY, TEXAS
DATE: 2/1/2016

RAMSEY LANDSCAPE ARCHITECTS, LLC
11914 WISHING WELL CT.
FRISCO, TEXAS 75035
PHONE: (972) 255-8899
FAX: (972) 255-8833
EMAIL: MIKE.RA@ATT.NET

Denton ISD Middle School No.8

Martop Rd, City of Oak Point

OVERALL LANDSCAPE PLAN



ISSUES/
REVISIONS

DATE: 02/26/2016
SCALE: 1"=60'

SHEET No.
L1

ISSUES	
1	02/01/2016 Pricing Set
2	02/12/2016 Revised Pricing Set
3	
4	
5	
6	
7	
8	
9	
10	
REVISIONS	
4	02/26/2016 Post Bid Addendum #4

Denton ISD Middle School No.8

Martop Rd, City of Oak Point

OVERALL
LANDSCAPE PLAN