


Revised
(Click here for revision)

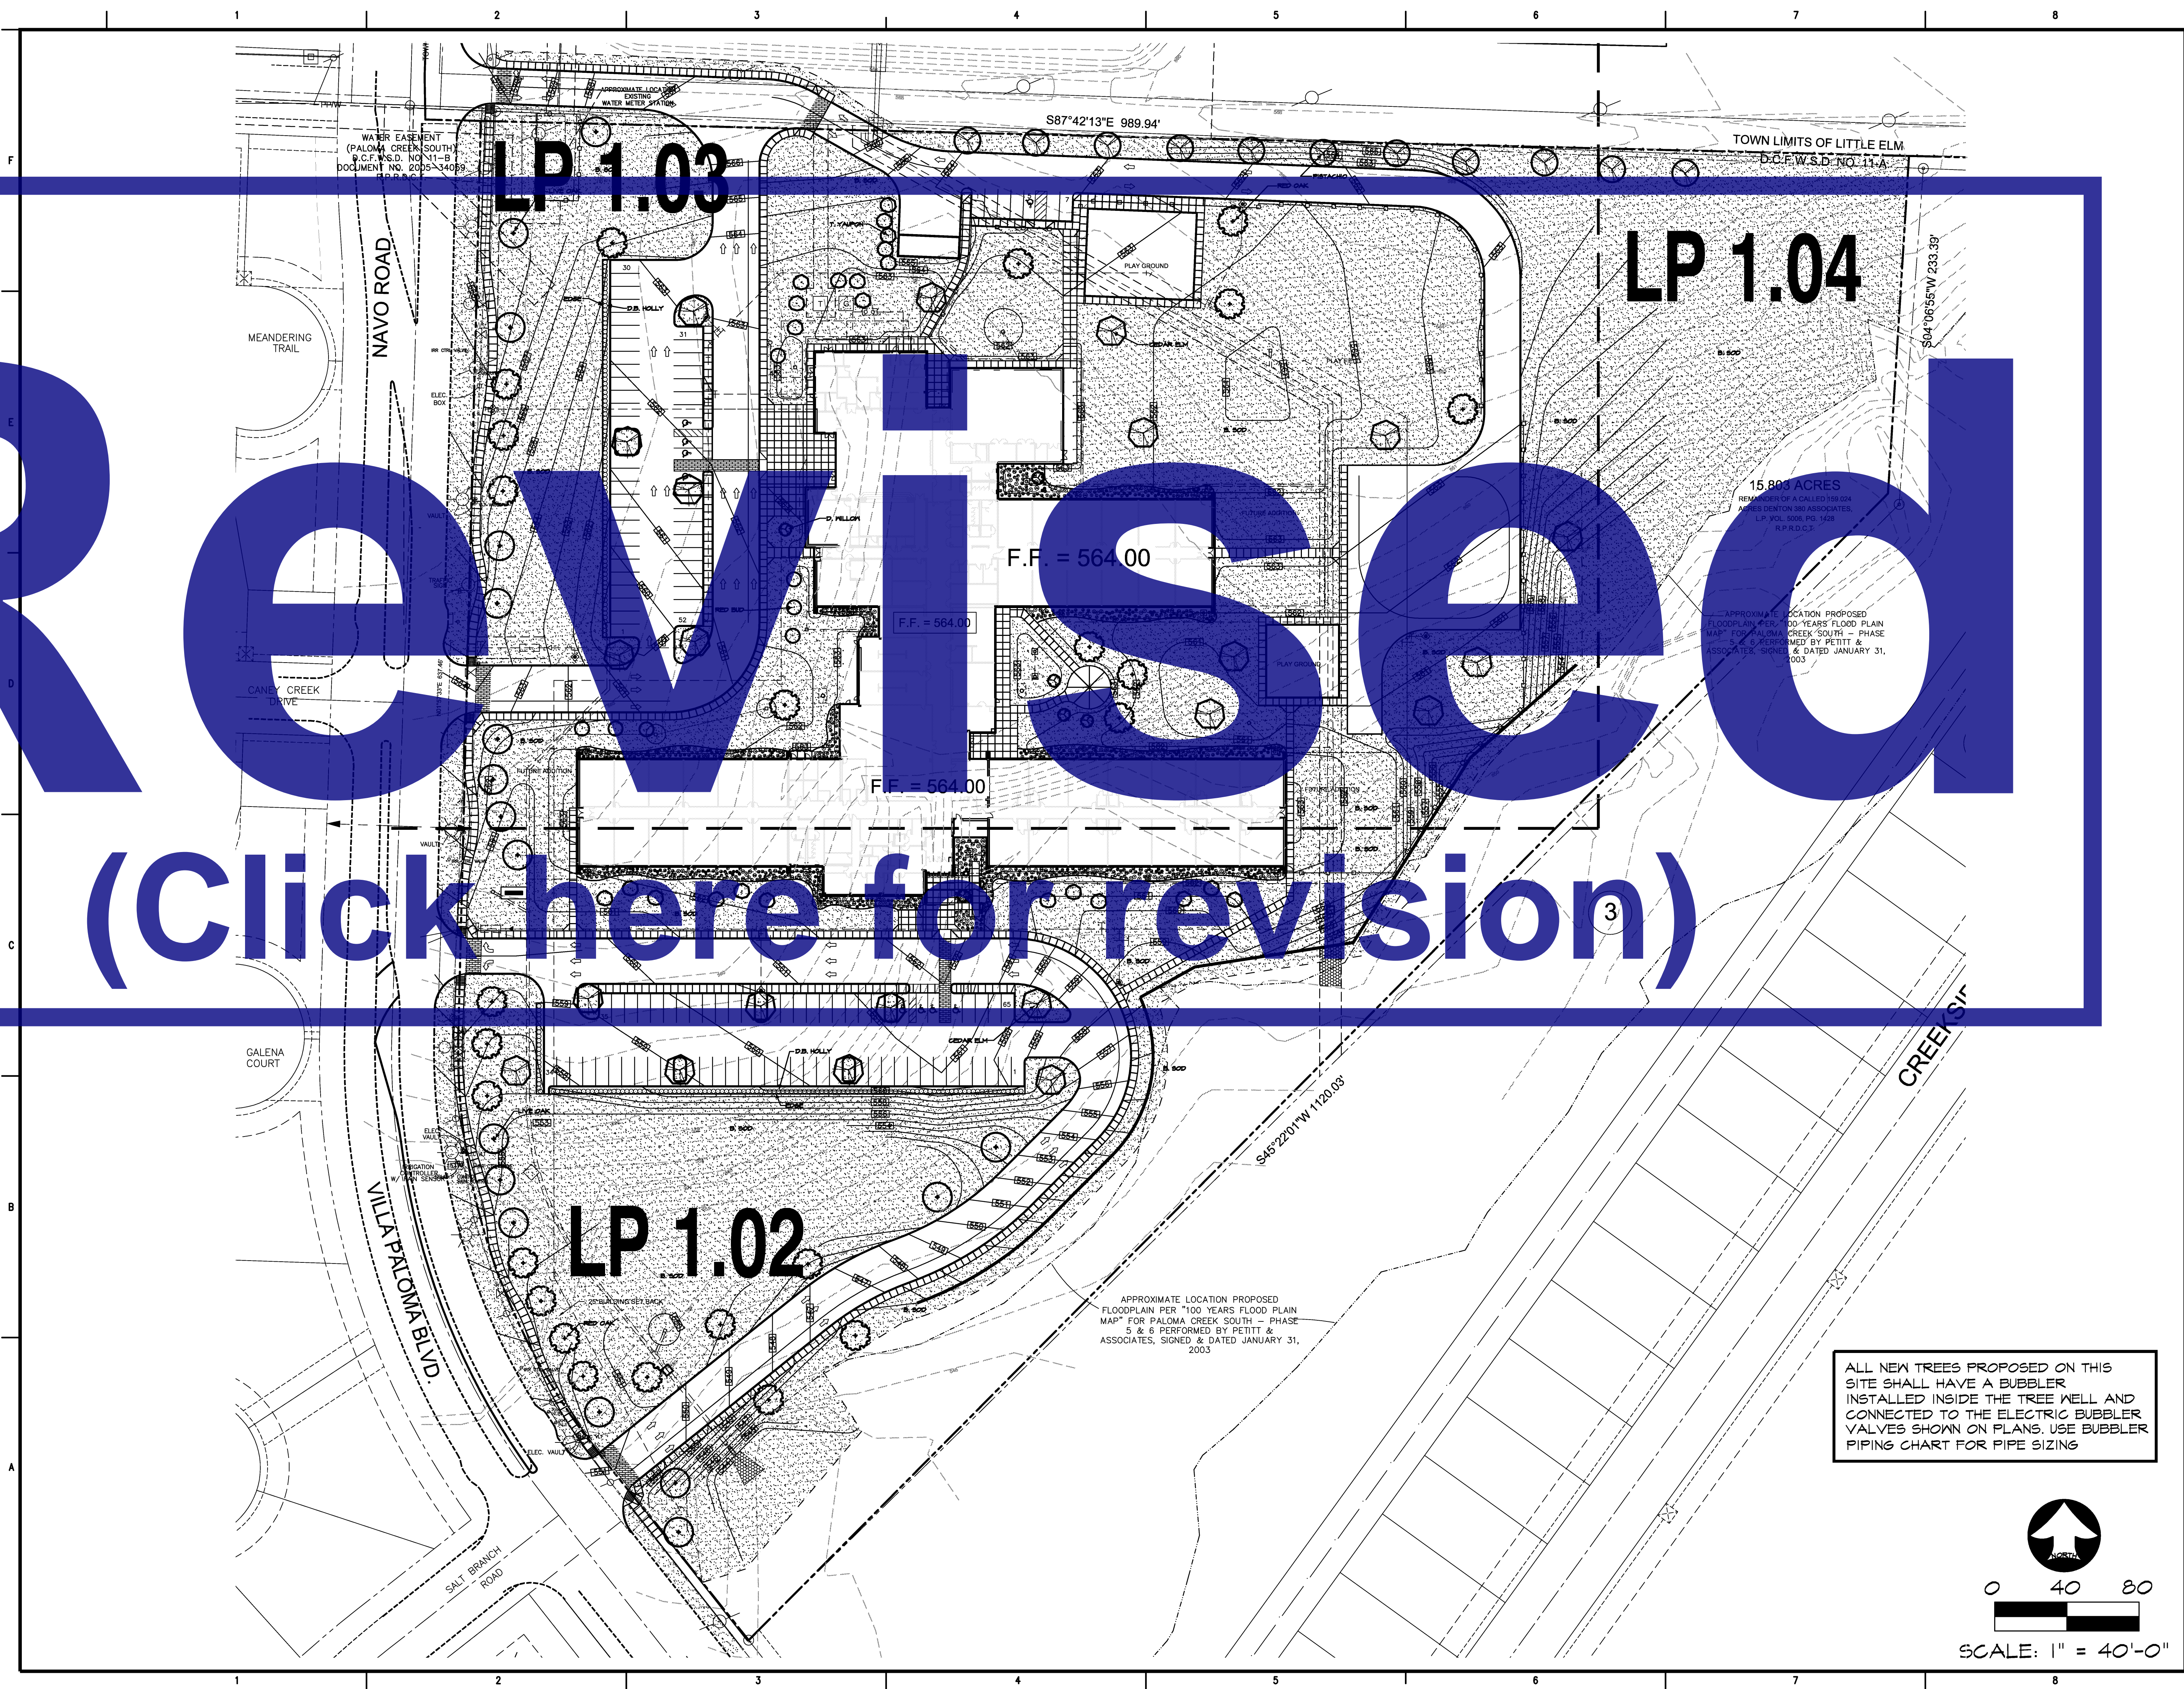


5717 LEGACY DRIVE
SUITE 250
PLANO, TEXAS 75024
P 214.473.2400
F 214.473.2401

RAMSEY LANDSCAPE ARCHITECTS, LLC

11914 WISHING WELL CT.
FRISCO, TEXAS 75035
PHONE (972) 335-0889
FAX (469) 362-5433
EMAIL: MIKE.RLA@ATT.NET

Final Plans for Bidding and Construction

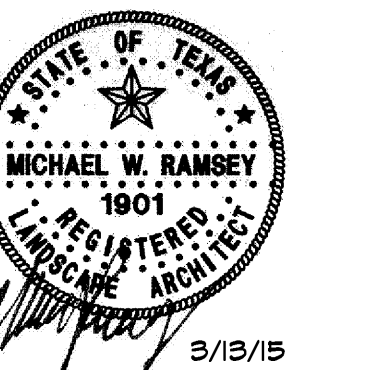

DENTON ISD



ELEMENTARY SCHOOL #23
PALOMA CREEK SOUTH SITE

DRAWN: RAMSEY
CHECKED: RAMSEY
SCALE: 1" = 40'-0"

ISSUE: 3/13/15

REVISIONS:

SHEET TITLE:

OVERALL
LANDSCAPE PLAN

LP 1.01

Stantec Project: 214000263

Stantec Project: 214000263

- c. Revise legend to change spot elevation designations for Stone Strong Retaining wall.
- d. Add 7' Curb Inlet at south parking lot.
- 5. Sheet **CU 1.01** – Water Plan
 - a. Labeled 4" FDC Line.
- 6. Sheet **CU 1.04** – Storm Sewer Plan
 - a. Add 7' Curb Inlet in south parking lot, add 5' Curb Inlet on South Drive.
 - b. Revise both Junction Boxes for "Snout" devices, Line "A" and Line "B".
 - c. Revise type of "Snout" both Junction Boxes.
- 7. Sheet **CU 1.05** – Storm Sewer Profiles
 - a. Revise Profile of Line "B" for additional inlets at Sta. 1+00.0 and Sta. 3+19.4
- 8. Sheet **CU 5.05** – Debris Separator Details
 - a. Revise entire sheet.
- 9. Sheet **CP 1.01** – Paving Plan
 - a. Revise south loop drive exit per traffic consultant.
 - b. Added 5' curb inlet Per Town of Little Elm comments near south loop entrance, north side.
 - c. Delete concrete flume at South Parking Lot. Add paving.
 - d. Delete sidewalk flume at south entrance drive.
- 10. Sheet **CP 5.04**
 - a. Add Stone Strong Wall Base Detail.

LANDSCAPE:

- 1. Sheet **LP101** – Overall Landscape Plan: Replace sheet in its entirety
 - a. Add trees and shift other trees along the entire street frontage.
- 2. Sheet **LP102** – Landscape Plan Area A: Replace sheet in its entirety
 - a. Add trees and shift other trees along the entire street frontage.
- 3. Sheet **LP103** – Landscape Plan Area B: Replace sheet in its entirety
 - a. Add trees and shift other trees along the entire street frontage.
- 4. Sheet **LP105** – Landscape Enlargement: Replace sheet in its entirety
 - a. Add trees and shift other trees along the entire street frontage.
- 5. Sheet **LP501** – Landscape Details: Replace sheet in its entirety
 - a. Tree count in plant legend updated for the trees added along the street frontage.

IRRIGATION:

- 1. Sheet **LI104** – Irrigation Plan Area C: Replace sheet in its entirety
 - a. Add view of portion of high school site to the north indicating work by others that shows origin of irrigation water source. For reference only, no new work.